




6TH STREET GATEWAY CONCEPT

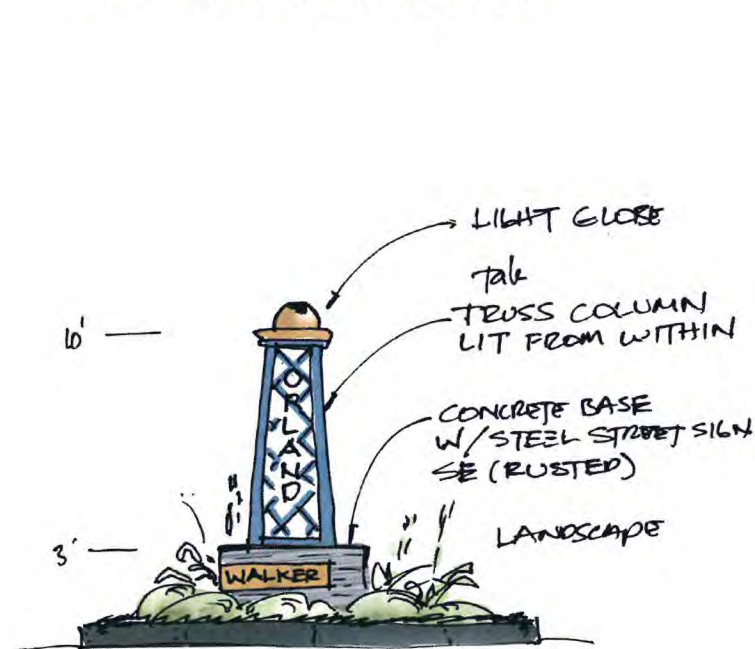


(E) GATEWAY

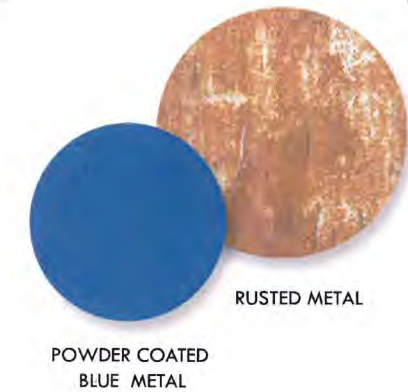

TRUSS GATEWAY

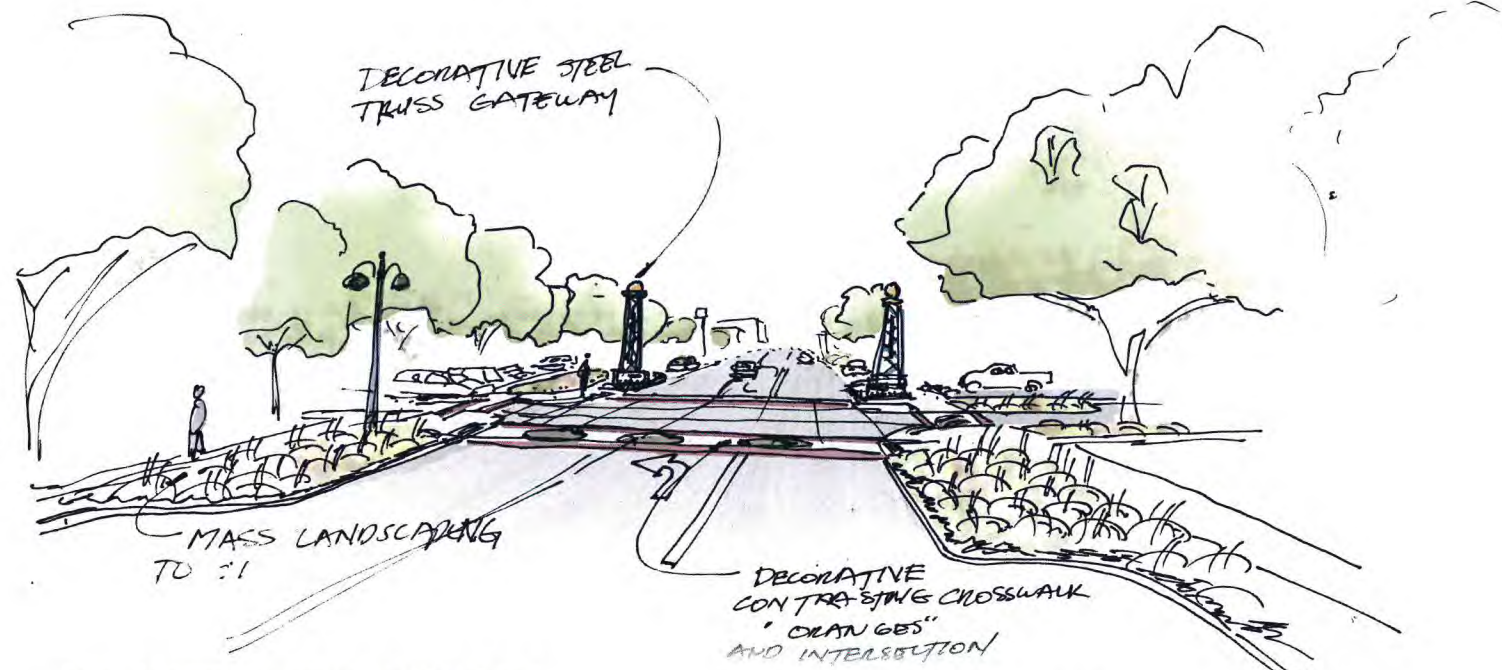

2ND STREET GATEWAY CONCEPT

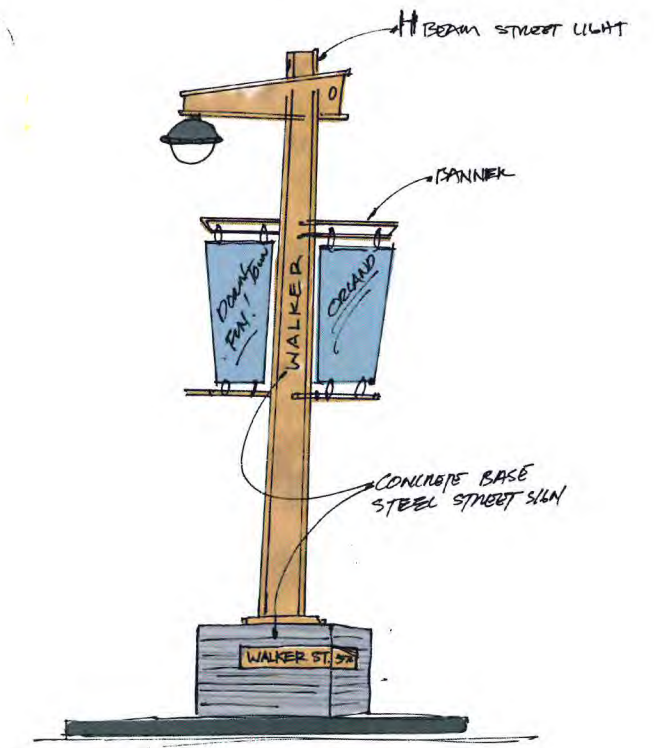

STREET LIGHT/WAYFINDING



GATEWAY DESIGN OPTIONS

WALKER STREET VISION PLANNING WORKSHOP II



#2251 11-29-2016